



June 26, 2017

BRIDGE REPAIR - DECK TREATMENT – PROJECT ID NO. 01137

Dear Residents:

The City of Santa Rosa is contracting with American Civil Constructors West Coast LLC dba ACC West Coast for construction of the above referenced project. Construction will begin in July 2017 and last approximately five weeks. The project will consist of performing maintenance operations on several bridge decks in the City. The maintenance will consist of thoroughly cleaning the bridge deck followed by the application of a resin sealant to protect the bridge deck. Temporary traffic control will be used during the maintenance work to ensure the safety of the public. Access to homes, businesses and emergency vehicles will be maintained at all times. (See page 2 for Project Limits.)

Though temporary impacts to your neighborhood are inevitable, our goal is to improve our community infrastructure without creating any more disturbance than necessary. The Contractor will be advised that daily and weekly activities such as mail delivery and garbage service must continue during the project. If you have special needs regarding access, or if you have any questions or concerns, please contact Lisa Welsh, Associate Civil Engineer, by phone at (707) 543-3909 or E-mail at LWelsh@srcity.org.

If you are aware of other occupants on your property who may not receive this notice, please share this notice with them or contact me with their address and I will notify them directly.

In addition to written communications like this, the City has created a special website where you can track the progress of this project. Simply go to www.srcity.org/CIP, view the map, and click on the blue map pin that corresponds to this project. You can also view the list of all Capital Improvement Program projects and find this project under Project ID No: 01137.


The City values your feedback. Please tell us how we did in your neighborhood by completing a post-construction survey. The survey will be delivered by a City representative to homes and businesses in close proximity to the construction site upon completion of this project. You may also access the survey online at www.srcity.org/construction.

Sincerely,

/s/

LISA WELSH
Associate Civil Engineer

Attachment: Project Limits

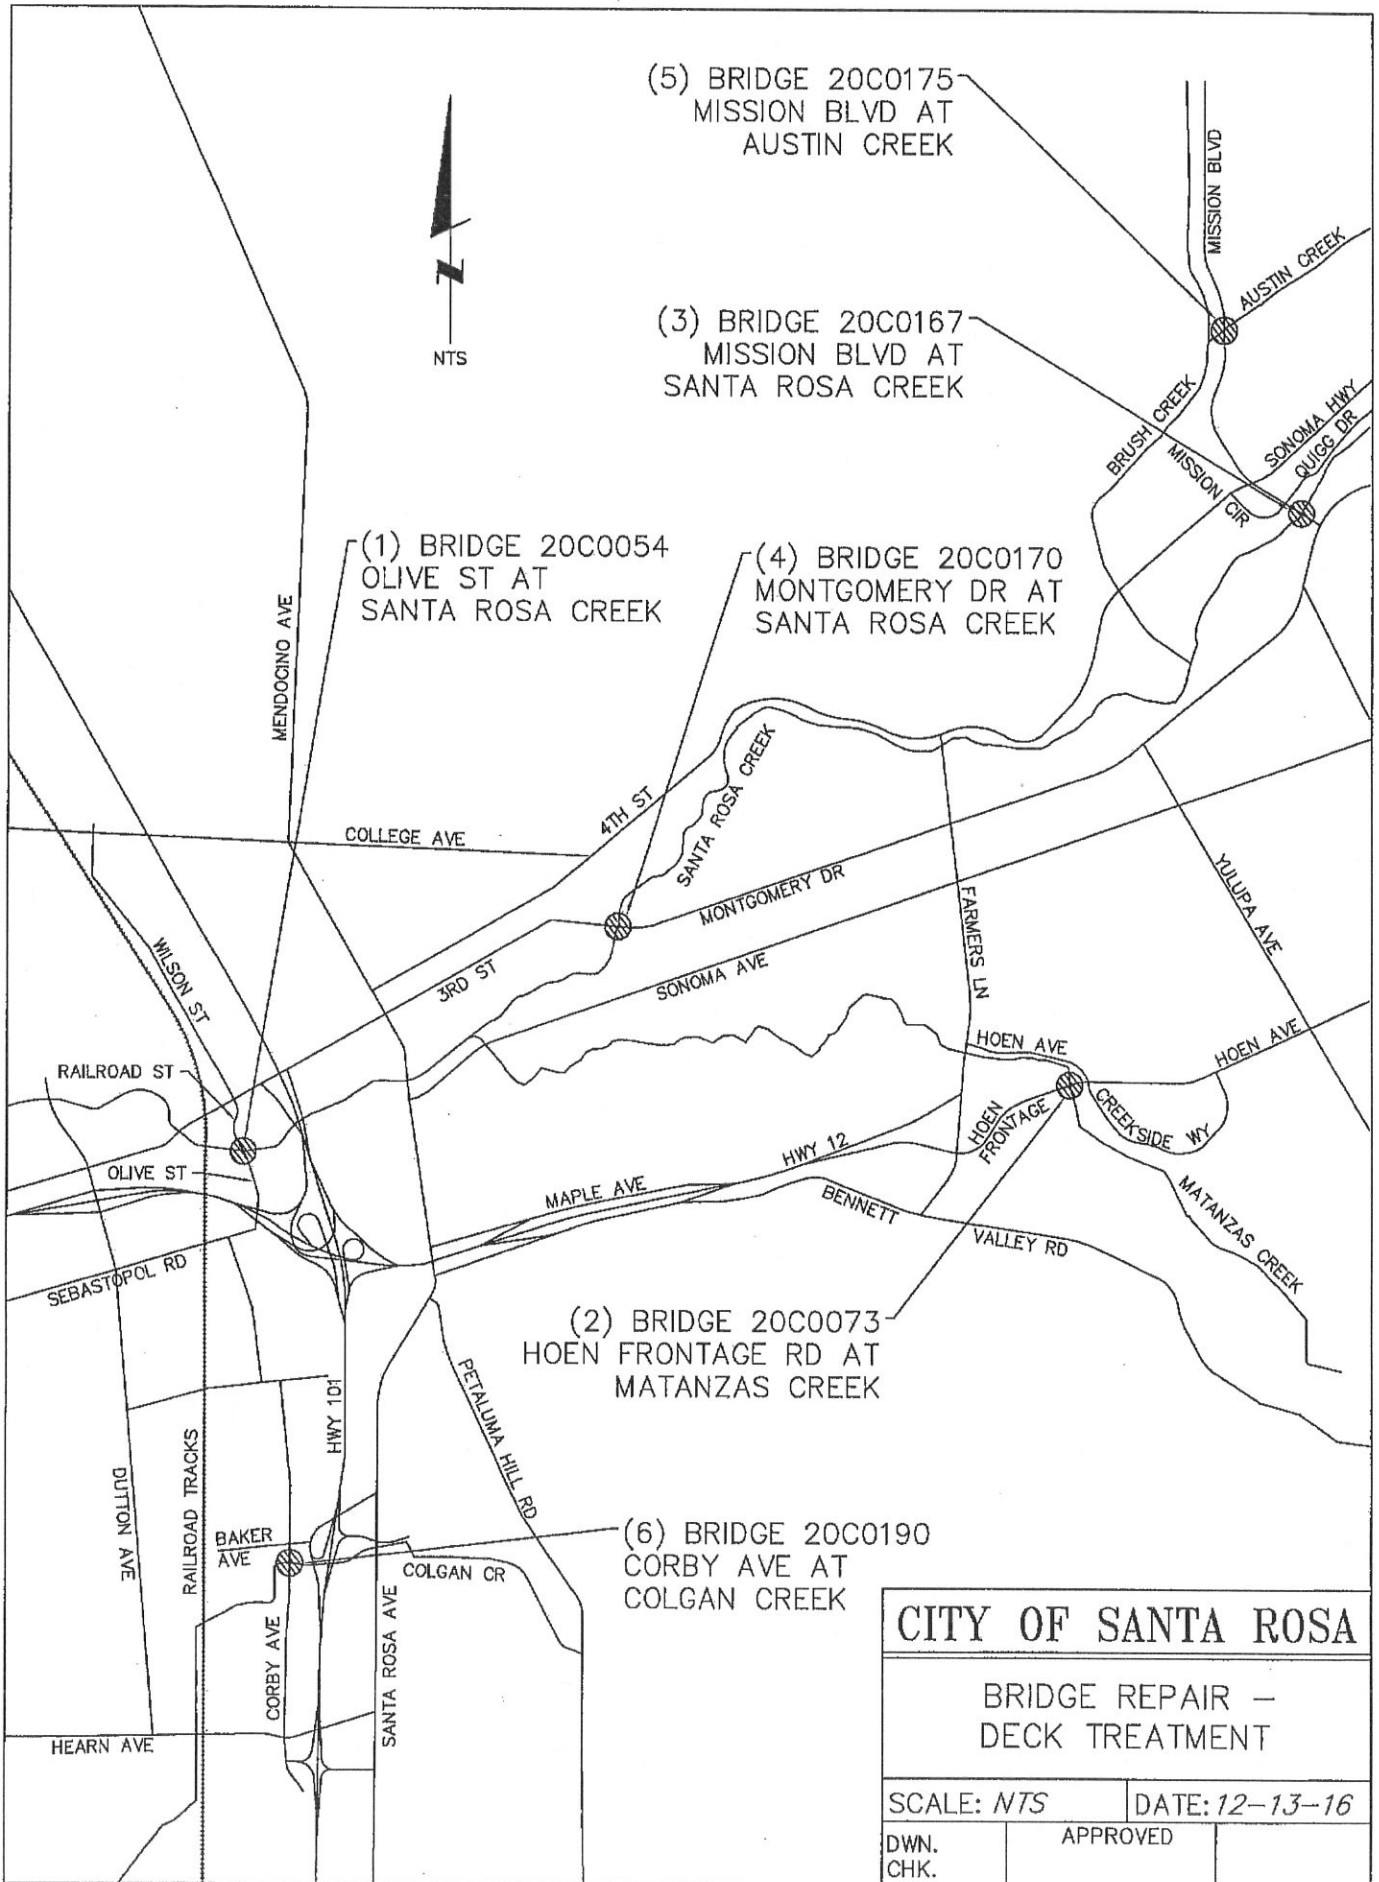

(5) BRIDGE 20C0175
MISSION BLVD AT
AUSTIN CREEK

(3) BRIDGE 20C0167
MISSION BLVD AT
SANTA ROSA CREEK

(1) BRIDGE 20C0054
OLIVE ST AT
SANTA ROSA CREEK

(4) BRIDGE 20C0170
MONTGOMERY DR AT
SANTA ROSA CREEK

(2) BRIDGE 20C0073
HOEN FRONTAGE RD AT
MATANZAS CREEK

(6) BRIDGE 20C0190
CORBY AVE AT
COLGAN CREEK

CITY OF SANTA ROSA

BRIDGE REPAIR —
DECK TREATMENT

SCALE: NTS DATE: 12-13-16

DWN. APPROVED
CHK.