


SIMPSON PL SEWER REPLACEMENT

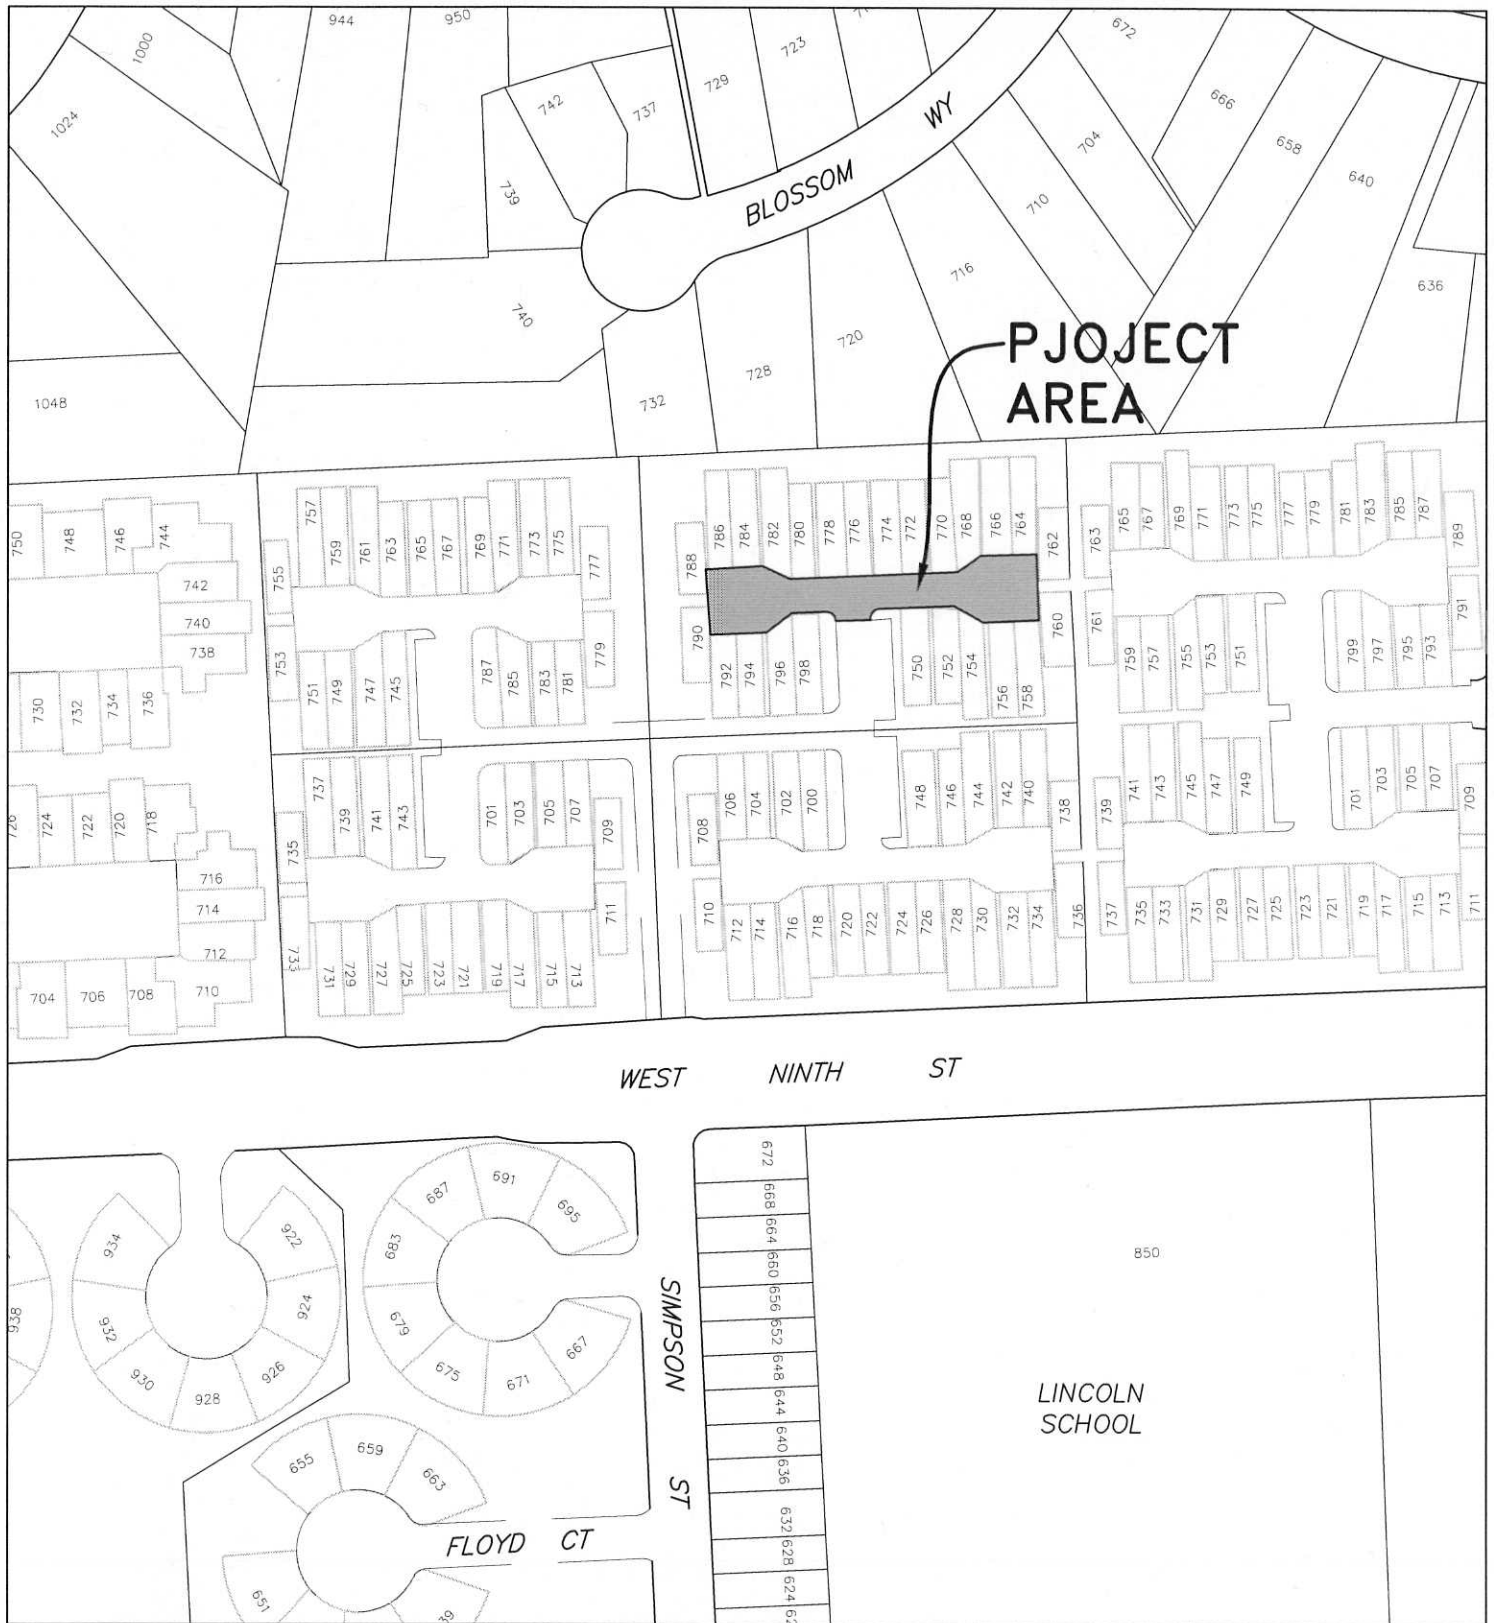

LOCATION MAP

SCALE: 1"=150'