




CITY OF SANTA ROSA
IMPROVEMENT PLANS FOR
PREVENTATIVE MAINTENANCE


NORTH DUTTON AVENUE, WEST COLLEGE AVENUE & WEST STEELE LANE

CONTRACT No. C02496

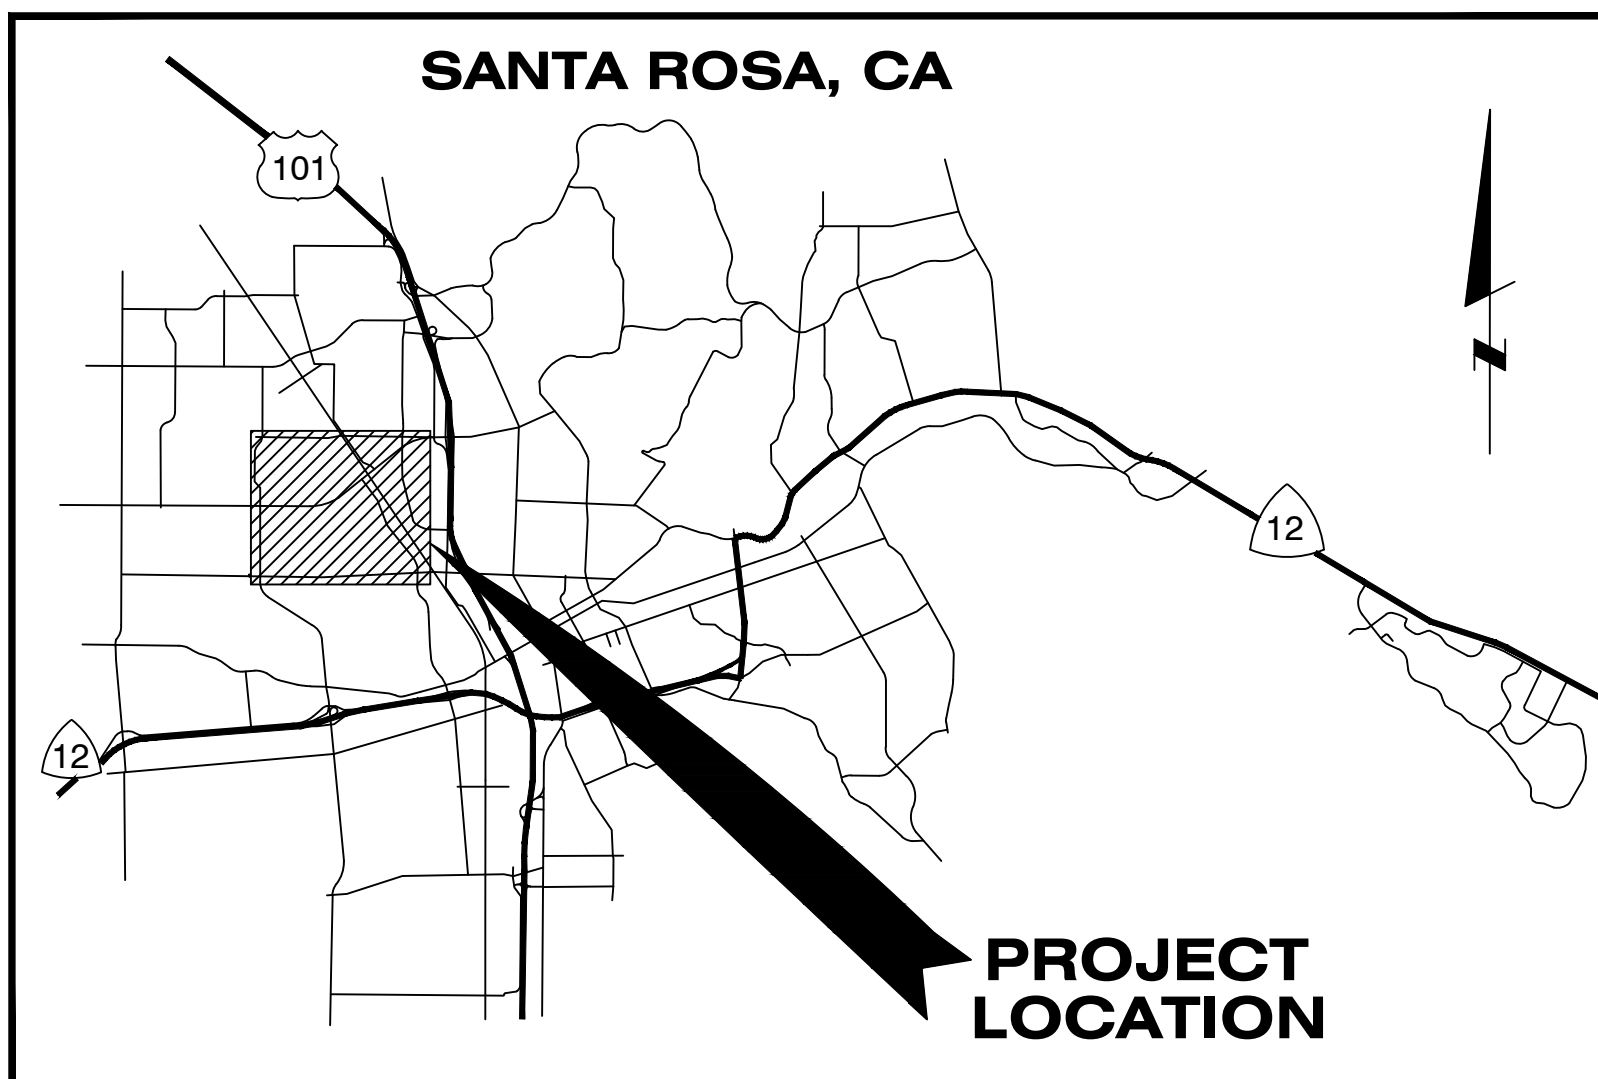

VICINITY MAP

NOT TO SCALE

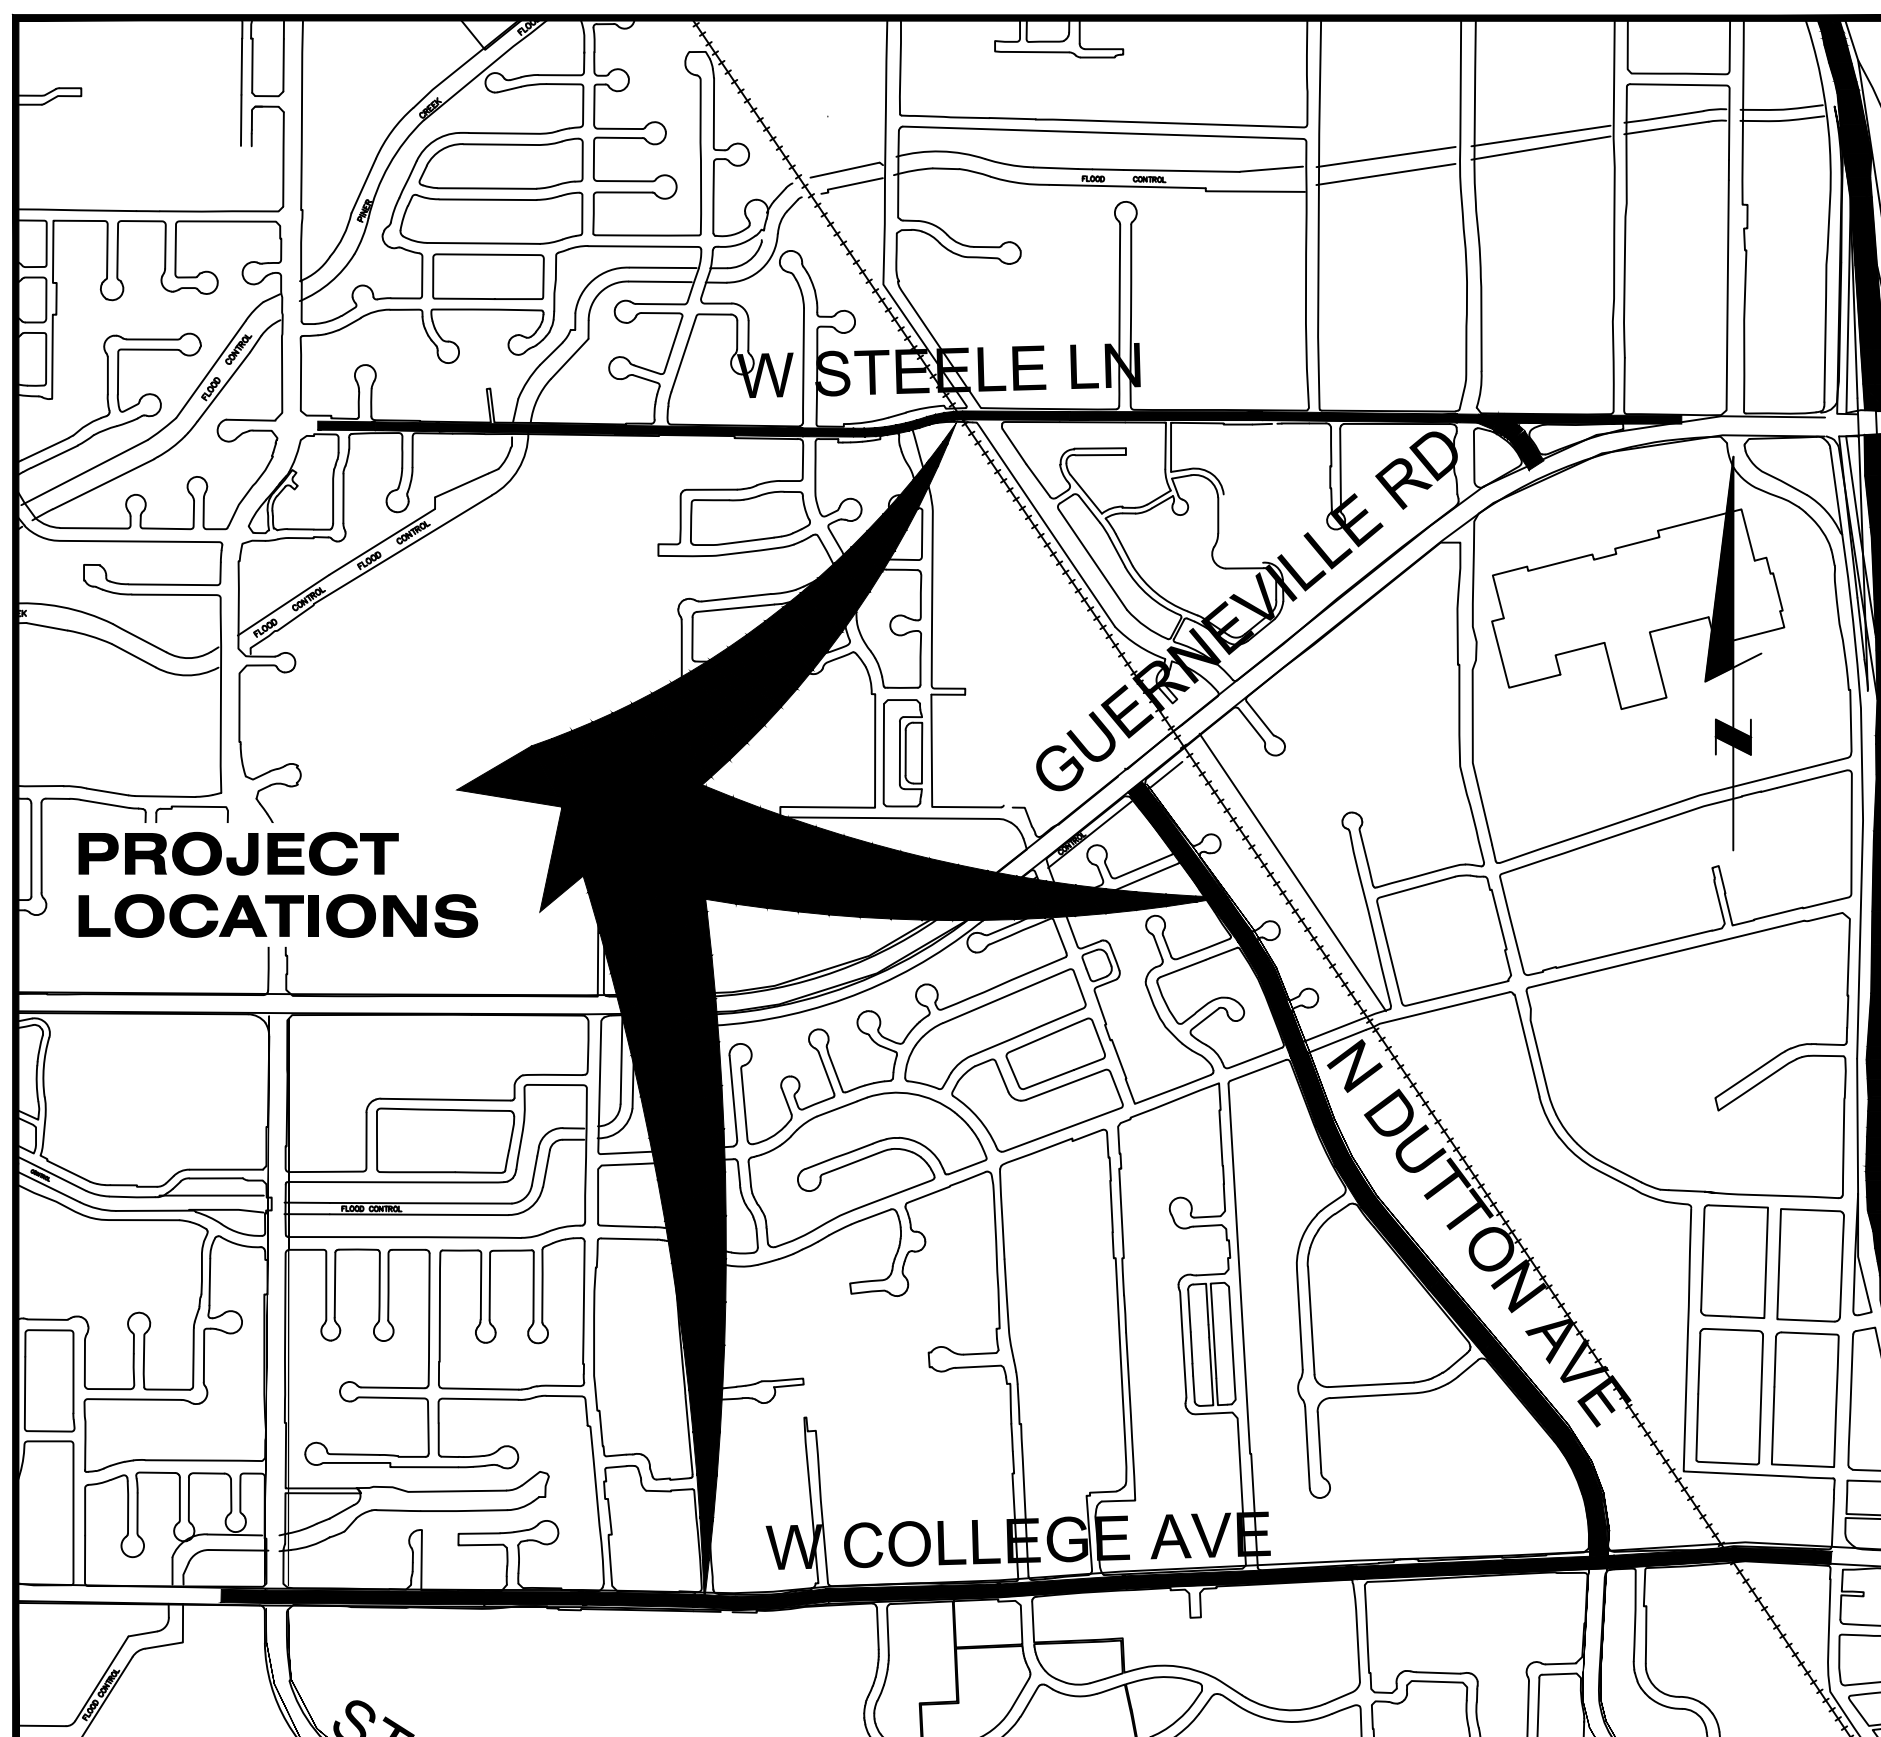

LOCATION MAP

NOT TO SCALE

GENERAL NOTES:


1. ALL WORKMANSHIP, MATERIALS AND CONSTRUCTION SHALL CONFORM TO THE CITY OF SANTA ROSA STANDARD PLANS, THE CONSTRUCTION SPECIFICATIONS FOR PUBLIC IMPROVEMENTS, THE SPECIAL PROVISIONS FOR THIS PROJECT AND THE STATE STANDARD SPECIFICATIONS AND STANDARD PLANS UNLESS OTHERWISE NOTED.
2. THE CONTRACTOR SHALL POSSESS THE CLASS(ES) OF LICENSE(S) AS SPECIFIED IN THE 'NOTICE TO CONTRACTORS' CONTAINED IN THE 'INVITATION FOR BIDS' FOR THIS PROJECT.
3. NO CONSTRUCTION SHALL COMMENCE UNTIL RECEIPT OF A WRITTEN NOTICE TO PROCEED SIGNED BY THE CITY OF SANTA ROSA'S SUPERVISING ENGINEER.
4. THE CONTRACTOR SHALL CALL UNDERGROUND SERVICE ALERT (U.S.A.) AT (800) 642-2444 AT LEAST 48 HOURS (2 WORKING DAYS) PRIOR TO ANY EXCAVATION, FOR MARKOUTS OF EXISTING UNDERGROUND FACILITIES.
5. ALL TRAFFIC CONTROL & PEDESTRIAN TRAFFIC CONTROL SHALL BE IN ACCORDANCE WITH THE CALIFORNIA MANUAL ON UNIFORM TRAFFIC CONTROL DEVICES (CAMUTCD). ALL SIGNS SHALL BE APPROPRIATELY CONSTRUCTED WITH REFLECTIVE MATERIAL ON A BACKING OF METAL, FABRIC OR OTHER DURABLE WEATHER RESISTANT MATERIAL (NO WOOD ALLOWED). SIGNS SHALL BE MAINTAINED THROUGHOUT CONSTRUCTION TO PROVIDE PROPER VISIBILITY PER SECTION 12 OF THE SPECIAL PROVISIONS. SIGNS SHALL BE COVERED OR REMOVED WHEN NOT REQUIRED.
6. CONTRACT PLANS HAVE BEEN DEVELOPED STRICTLY FOR STRIPING LAYOUT PURPOSES AND DO NOT INDICATE UNDERGROUND FACILITY LOCATIONS. CONTRACTOR SHALL BE RESPONSIBLE FOR LOCATING UNDERGROUND UTILITIES BY MEANS OF POTHOLING AT ALL LOCATIONS WHERE POTENTIAL UTILITY CONFLICTS MAY ARISE IN AREAS TO BE EXCAVATED.
7. THE CONTRACTOR SHALL BE RESPONSIBLE FOR ANY DAMAGES TO CITY OR OTHER UTILITIES CAUSED BY CONTRACTOR OPERATIONS PER SECTION 5-1.01 OF THE STANDARD SPECIFICATIONS.
8. WHERE EXCAVATION OCCURS WITHIN THE DRIP LINE OF STREET TREES THE CONTRACTOR SHALL HAND DIG TO PROTECT ROOTS AS DIRECTED BY THE ENGINEER. TREE ROOTS SHALL NOT BE PULLED BY EXCAVATING EQUIPMENT. ROOT PRUNING SHALL BE DONE ONLY WHEN DIRECTED BY THE ENGINEER.
9. EXISTING SHRUBBERY AND TREES SHALL BE REMOVED ONLY AT THE LOCATIONS SHOWN ON THE PLANS OR AS DIRECTED BY THE ENGINEER.
10. THE CONTRACTOR SHALL BE RESPONSIBLE FOR OFF-SITE DISPOSAL OF ALL BITUMINOUS PAVEMENT, CONCRETE AND REINFORCEMENT, AND SPOILS, AS REQUIRED BY THE ENGINEER, AND PER SPECIAL PROVISIONS SECTIONS 124 MATERIAL RECYCLING.
11. PEDESTRIAN ACCESS SHALL BE MAINTAINED DURING CONSTRUCTION AND ALL WALKWAYS SHALL BE SAFE AND USABLE AT THE END OF THE WORKDAY OR AS DIRECTED BY THE ENGINEER.

RECORD PLAN DATA

PROJECT START: _____
PROJECT END: _____
GEN. CONTRACTOR: _____
SUPERINTENDENT: _____
UNDERGROUND
CONTRACTOR: _____
FOREMAN: _____
SEWER PIPE TYPE: _____
MANUFACTURER: _____
SEWER FITTINGS
MANUFACTURER: _____
M.H. MANUFACTURER: _____
WATER PIPE TYPE: _____
MANUFACTURER: _____
WATER VALVE
MANUFACTURER: _____
WATER FITTINGS
MANUFACTURER: _____

WATER SERVICE TYPE:
MANUFACTURER:
FIRE HYDRANT TYPE:
MANUFACTURER:
INSPECTOR:
CONSTRUCTION
MANAGER:
RECORD PLANS BY:

ADDITIONAL INFO:

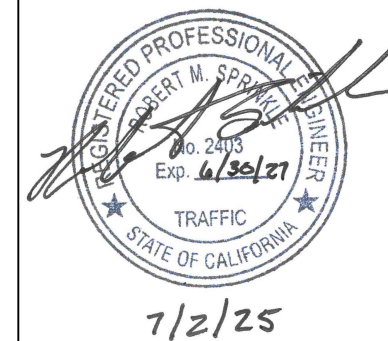

City of
Santa Rosa

[illegible]

CITY OF SANTA ROSA


**2025 PAVEMENT PREVENTATIVE
MAINTENANCE**



COVER SHEET

BEFORE EXCAVATING
CALL U.S.A NORTH.
UNDERGROUND SERVICE ALERT
CALL 811
TWO WORKING DAYS BEFORE ALL
PLANNED WORK OPERATIONS

APPROVED: DIRECTOR OF TRANSPORTATION AND PUBLIC WORKS			CHK BY:	MAV
BY: <u><i>[Signature]</i></u> Don Hennessy (202.5.2028.8707)			DATE:	JUL 2025
DATE 07/09/2025			DWN BY:	PAP
DAN HENNESSY			SCALE:	NTS
DESIGN/CONST	Lisa Welsh	7/2/2025	CONTRACT NO. C02496	
MATERIALS LAB	<u><i>[Signature]</i></u>	07/09/2025	SHEET 01 OF 08 FILE NO. 2025-0017 C0.0	
PARKS & REC	N/A			
SURVEY	N/A			
TRAFFIC	<i>[Signature]</i>	07/09/2025		
FIELD SERVICES	N/A			
WATER - ENG	N/A			
WATER - OPS	<u><i>[Signature]</i></u>	07/09/2025		
DEPT.	SIGNATURE	DATE		

C0.0

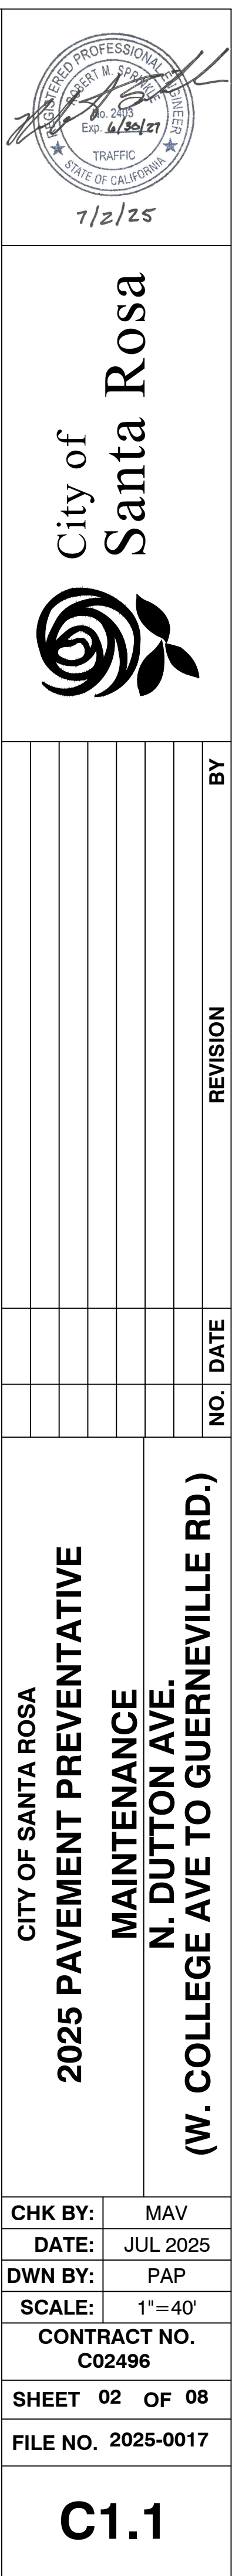

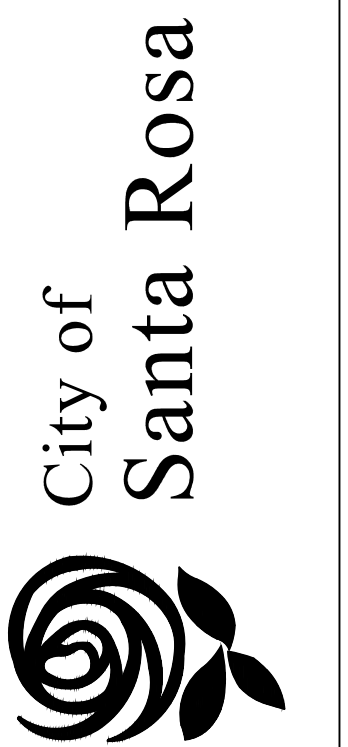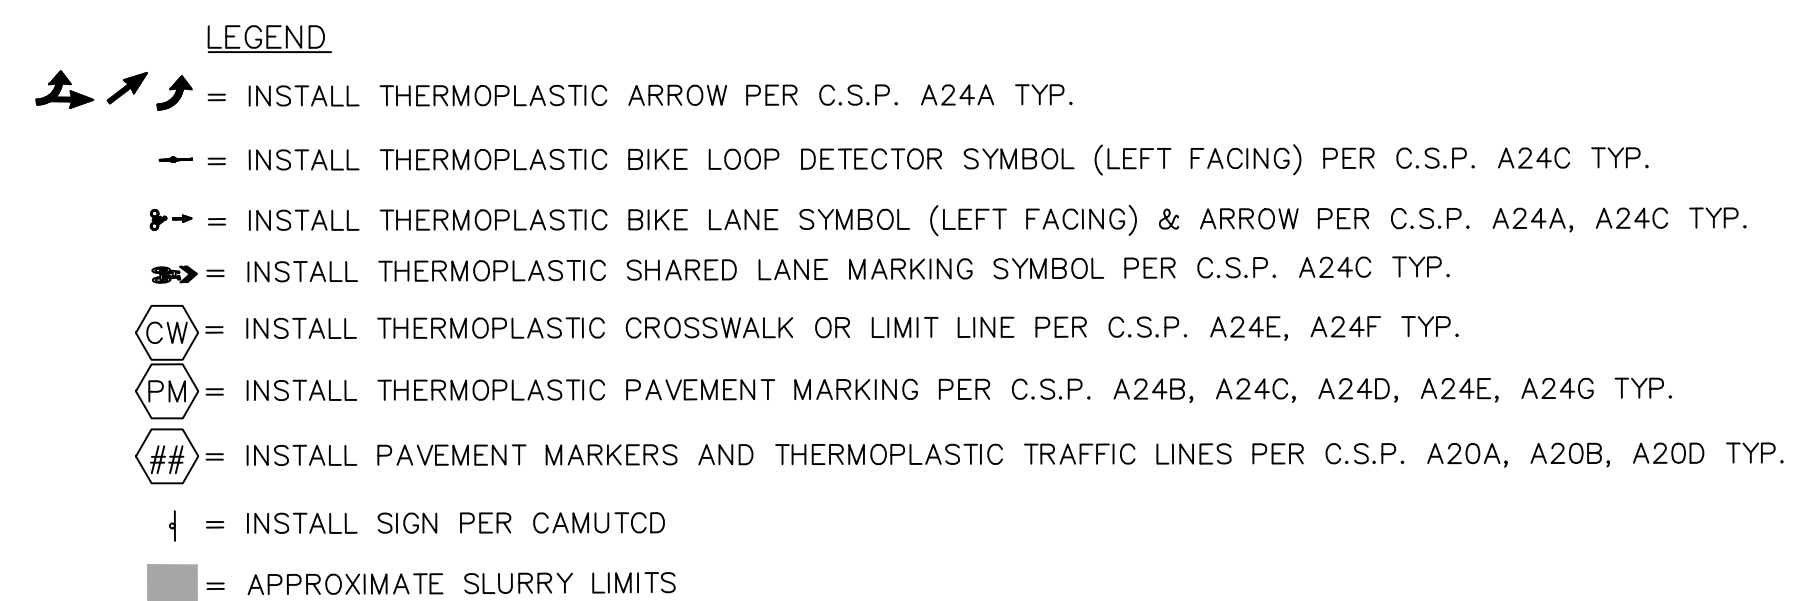[illegible]


**2025 PAVEMENT PREVENTATIVE
MAINTENANCE
N. DUTTON AVE.
(W. COLLEGE AVE TO GUERNEVILLE RD.)**

CHK BY:	MAV
DATE:	JUL 2025
WV BY:	PAP
SCALE:	1"=40'
CONTRACT NO. C02496	
SHEET 03 OF 08	
FILE NO. 2025-0017	



C1.2



City of
Santa Rosa

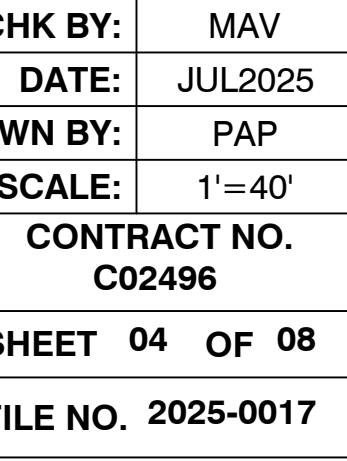[illegible]

C2.1

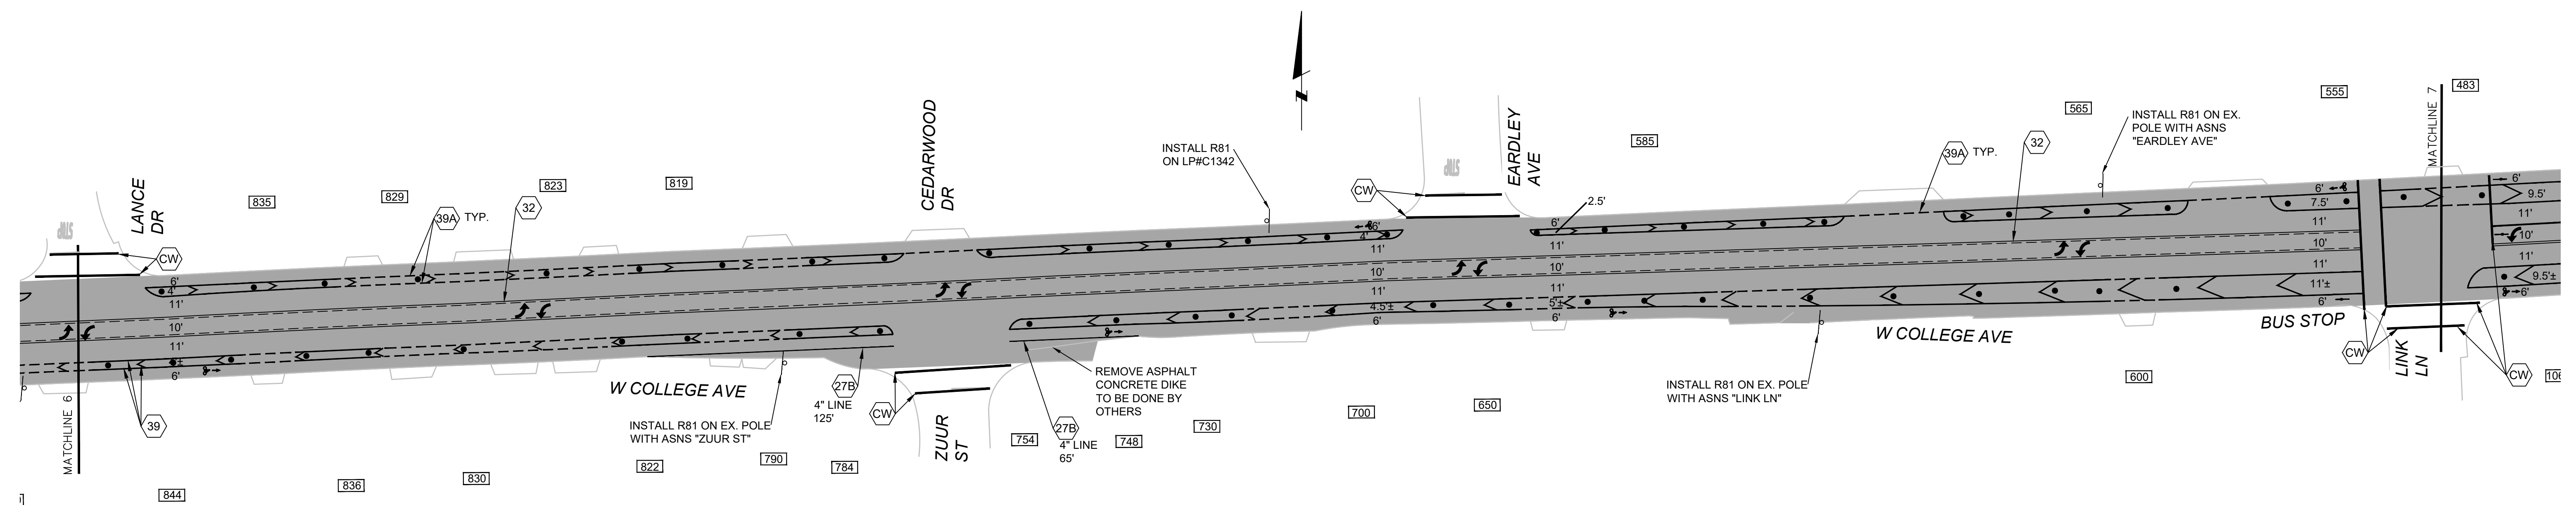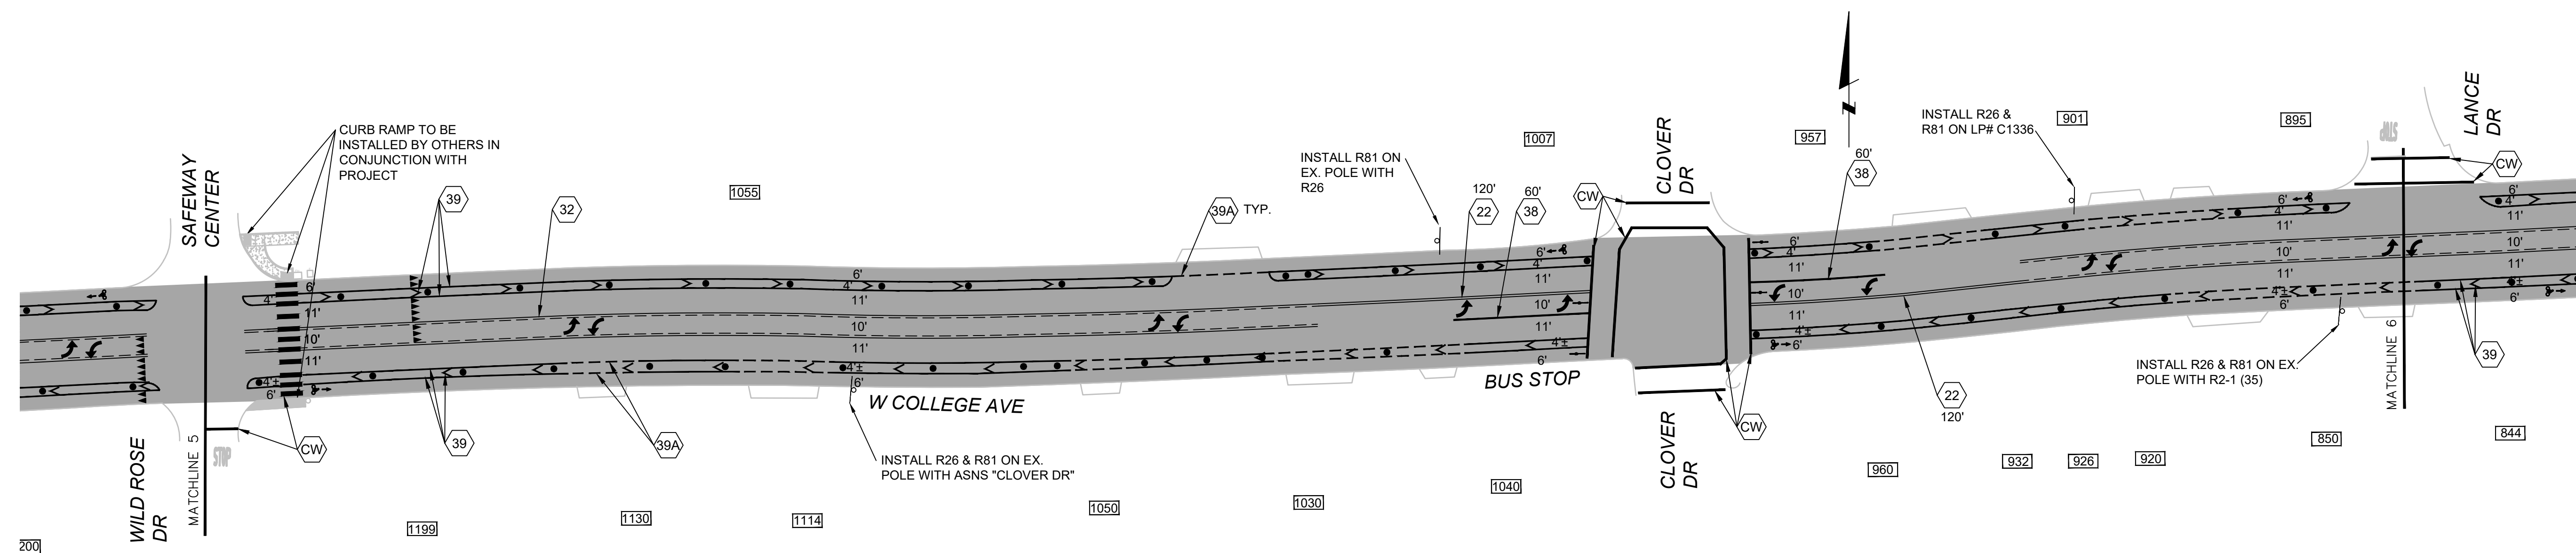

LEGEND

-  = INSTALL THERMOPLASTIC ARROW PER C.S.P. A24A TYP.
 = INSTALL THERMOPLASTIC BIKE LOOP DETECTOR SYMBOL (LEFT FACING) PER C.S.P. A24C TYP.
 = INSTALL THERMOPLASTIC BIKE LANE SYMBOL (LEFT FACING) & ARROW PER C.S.P. A24A, A24C TYP.
 = INSTALL THERMOPLASTIC SHARED LANE MARKING SYMBOL PER C.S.P. A24C TYP.
 (CW) = INSTALL THERMOPLASTIC CROSSWALK OR LIMIT LINE PER C.S.P. A24E, A24F TYP.
 (PM) = INSTALL THERMOPLASTIC PAVEMENT MARKING PER C.S.P. A24B, A24C, A24D, A24E, A24G TYP.
 (##) = INSTALL PAVEMENT MARKERS AND THERMOPLASTIC TRAFFIC LINES PER C.S.P. A20A, A20B, A20D TYP.
 d = INSTALL SIGN PER CAMUTCD
 = APPROXIMATE SLURRY LIMITS





City of
Santa Rosa

NO.	DATE	REVISION	BY

CITY OF SANTA ROSA
2025 PAVEMENT PREVENTATIVE
MAINTENANCE
WEST COLLEGE AVENUE
(MARLOW RD TO N. DUTTON AVE)


CHK BY:	MAV
DATE:	JUL2025
OWN BY:	PAP
SCALE:	1"=40'
CONTRACT NO. C02496	
SHEET 05 OF 08	
FILE NO. 2025-0017	

C2.2

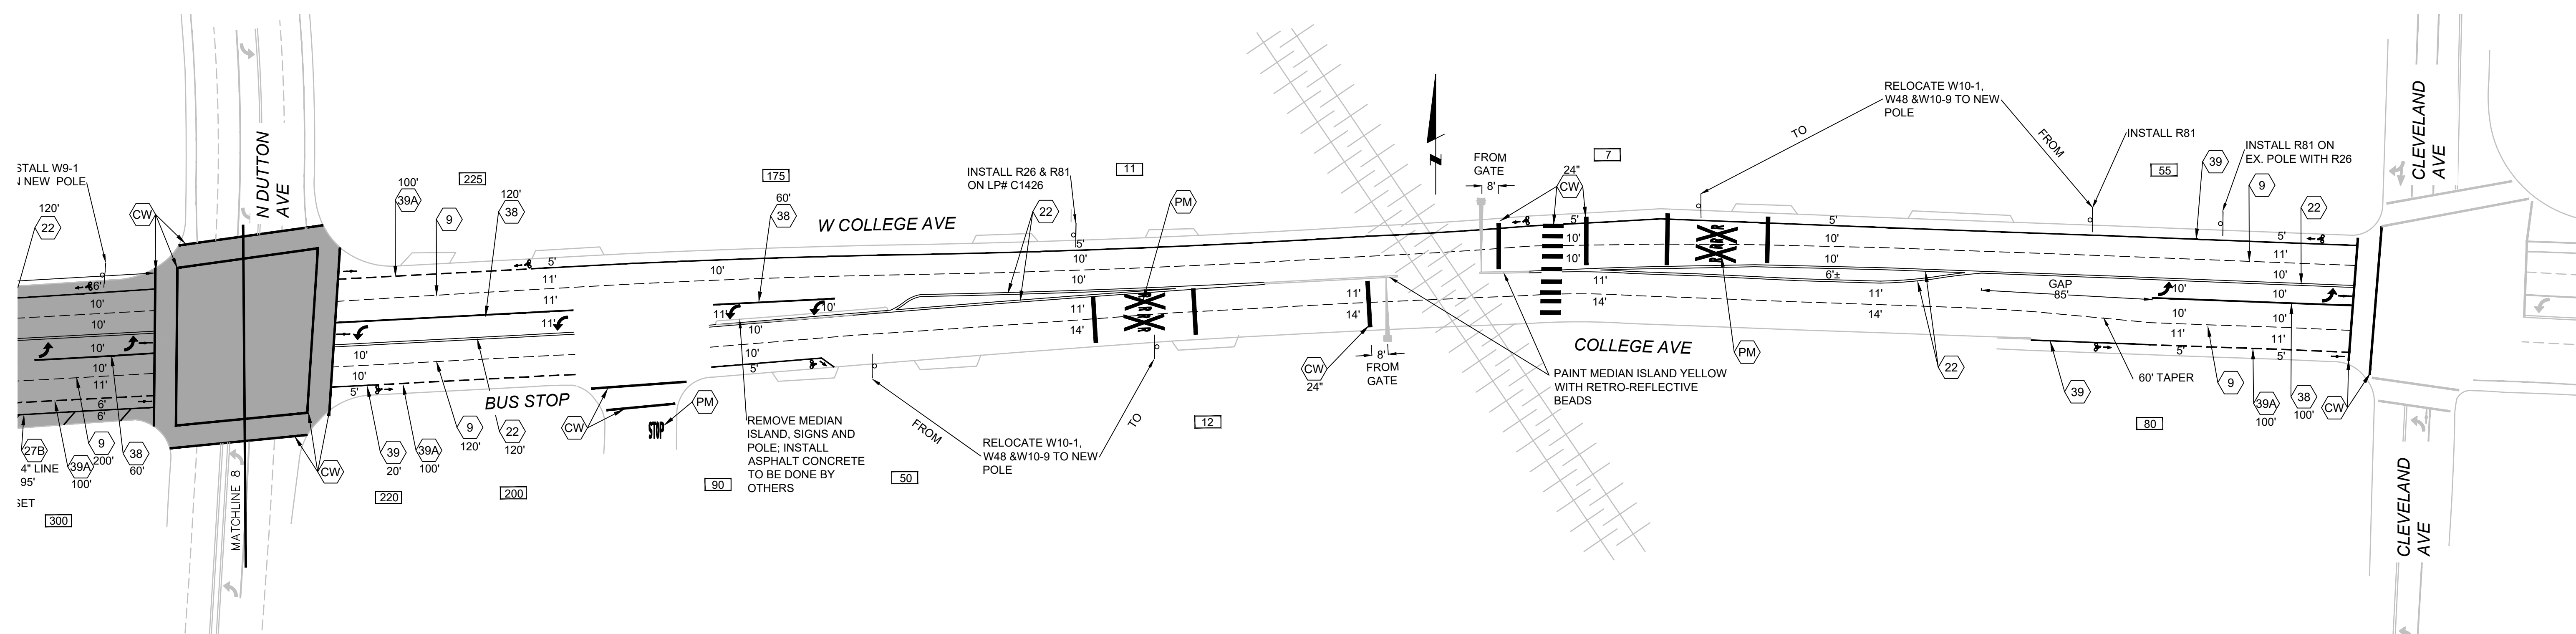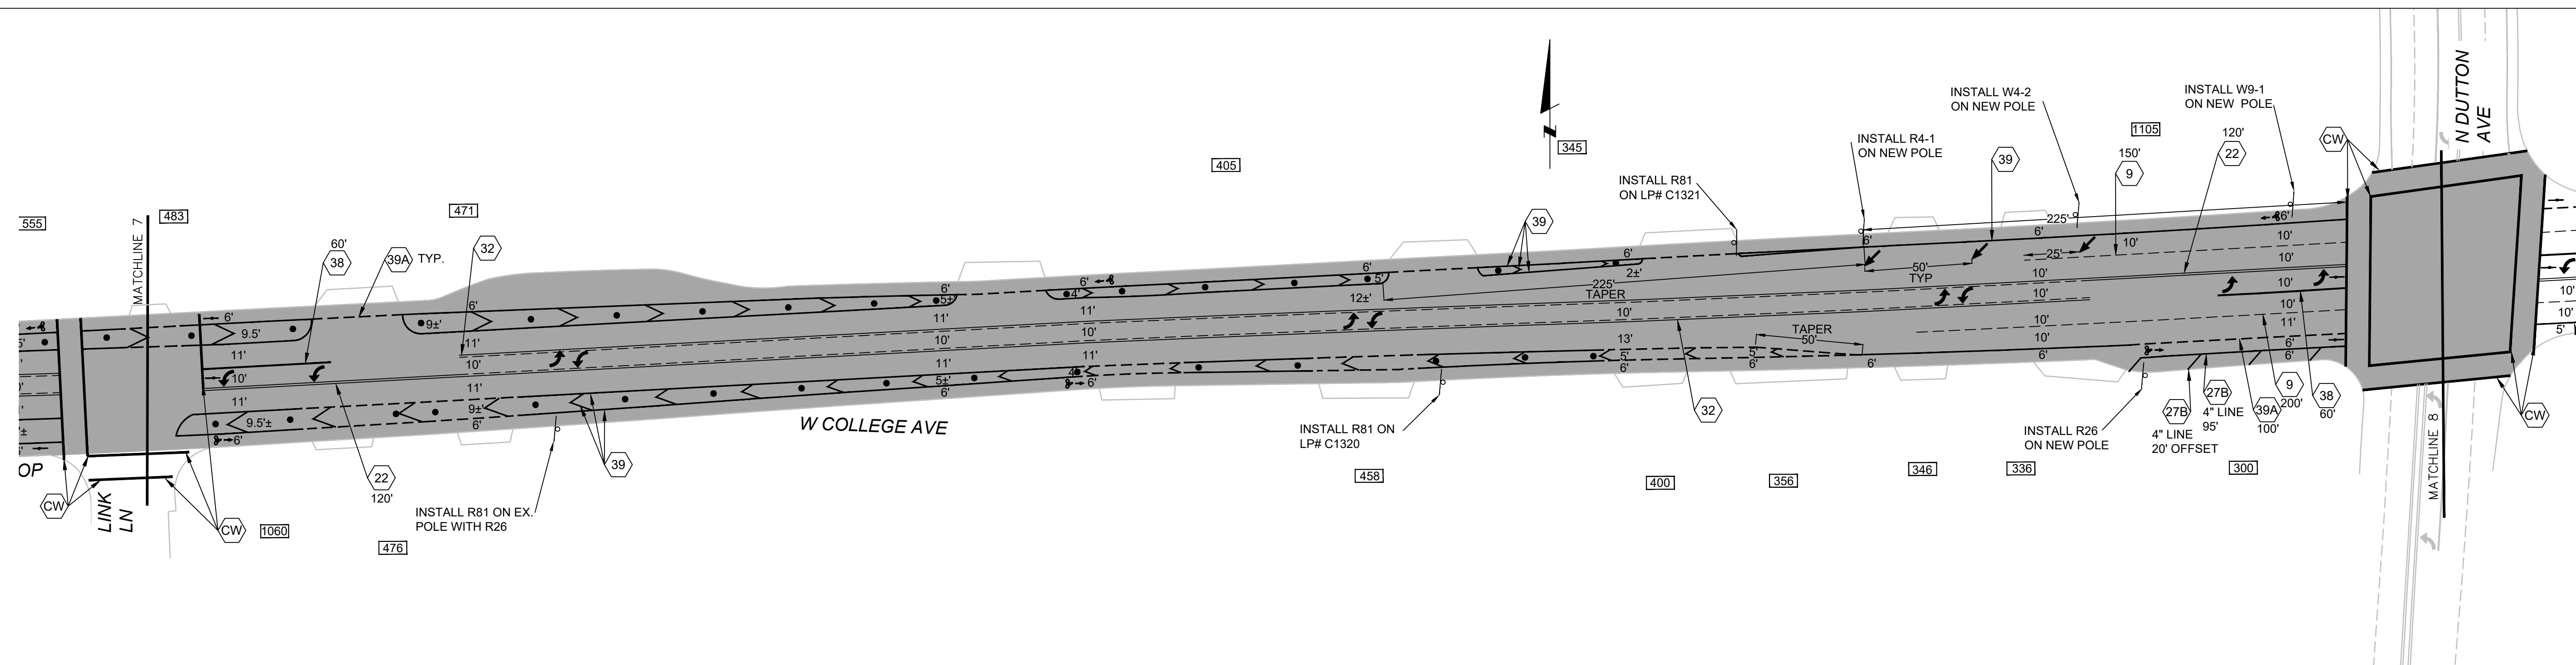

LEGEND

-  = INSTALL THERMOPLASTIC ARROW PER C.S.P. A24A TYP.
-  = INSTALL THERMOPLASTIC BIKE LOOP DETECTOR SYMBOL (LEFT FACING) PER C.S.P. A24C TYP.
-  = INSTALL THERMOPLASTIC BIKE LANE SYMBOL (LEFT FACING) & ARROW PER C.S.P. A24A, A24C TYP.
-  = INSTALL THERMOPLASTIC SHARED LANE MARKING SYMBOL PER C.S.P. A24C TYP.
-  = INSTALL THERMOPLASTIC CROSSWALK OR LIMIT LINE PER C.S.P. A24E, A24F TYP.
-  = INSTALL THERMOPLASTIC PAVEMENT MARKING PER C.S.P. A24B, A24C, A24D, A24E, A24G TYP.
-  = INSTALL PAVEMENT MARKERS AND THERMOPLASTIC TRAFFIC LINES PER C.S.P. A20A, A20B, A20D TYP.
-  = INSTALL SIGN PER CAMUTCD
-  = APPROXIMATE SLURRY LIMITS

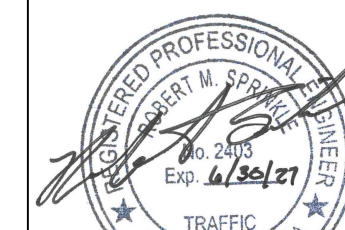

7/2/25




City of
Santa Rosa

NO	DATE	REVISION	BY

CITY OF SANTA ROSA
2025 PAVEMENT PREVENTATIVE
MAINTENANCE
WEST COLLEGE AVENUE
(MARLOW RD TO N. DUTTON AVE)

CHK BY:	MAV
DATE:	JUL2025
DWN BY:	PAP
SCALE:	1"=40'
CONTRACT NO. C02496	
SHEET 06 OF 08	
FILE NO. 2025-0017	



C2.3

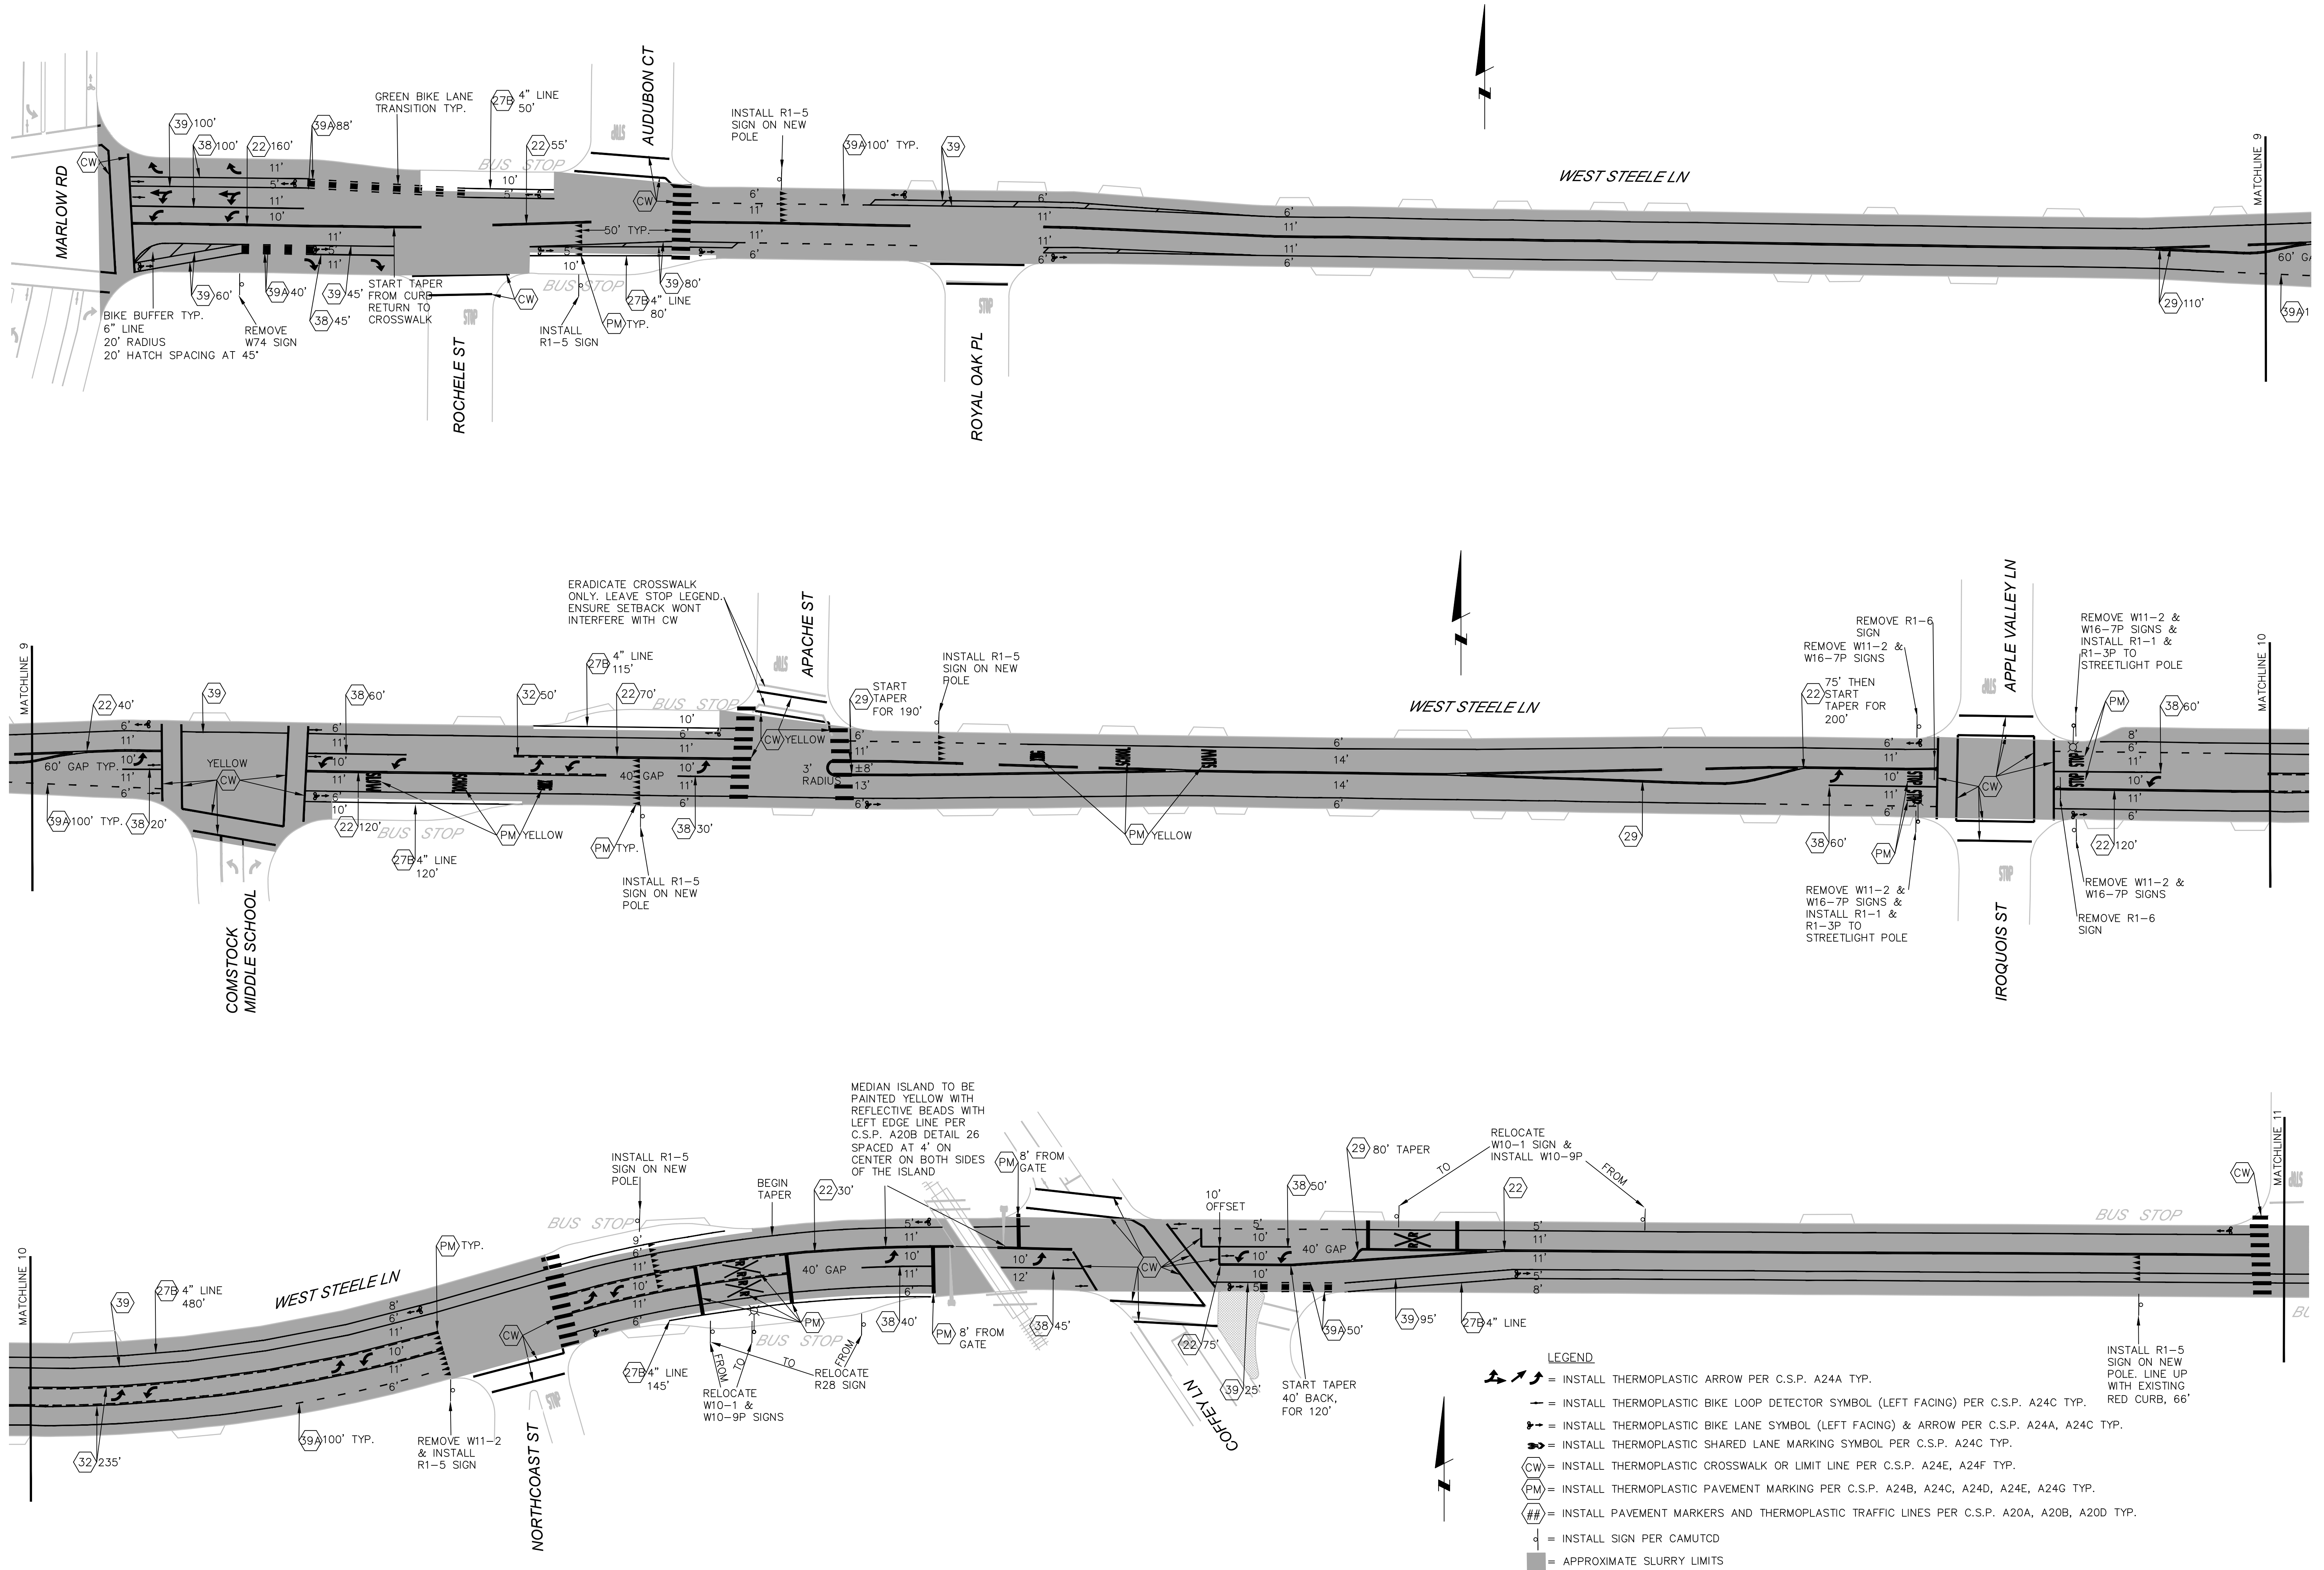

NO.	DATE	REVISION	BY

CITY OF SANTA ROSA
2025 PAVEMENT PREVENTATIVE
MAINTENANCE
WEST STEELE LANE
(MARLOW ROAD TO GUERNEVILLE ROAD)

CHK BY:	MAV
DATE:	JUL 2025
DWN BY:	PAP
SCALE:	1"=40'
CONTRACT NO.	C02496
SHEET	07 OF 08
FILE NO.	2025-0017

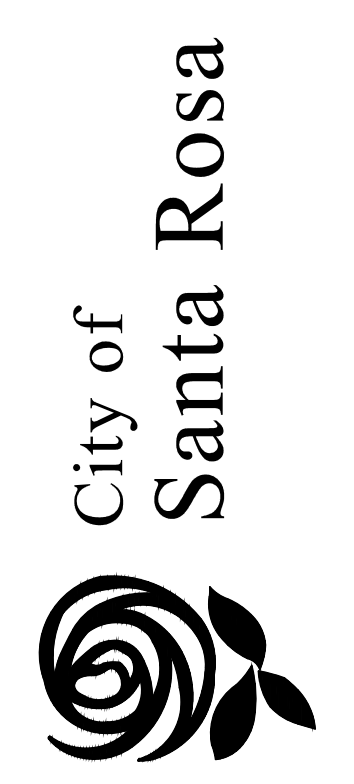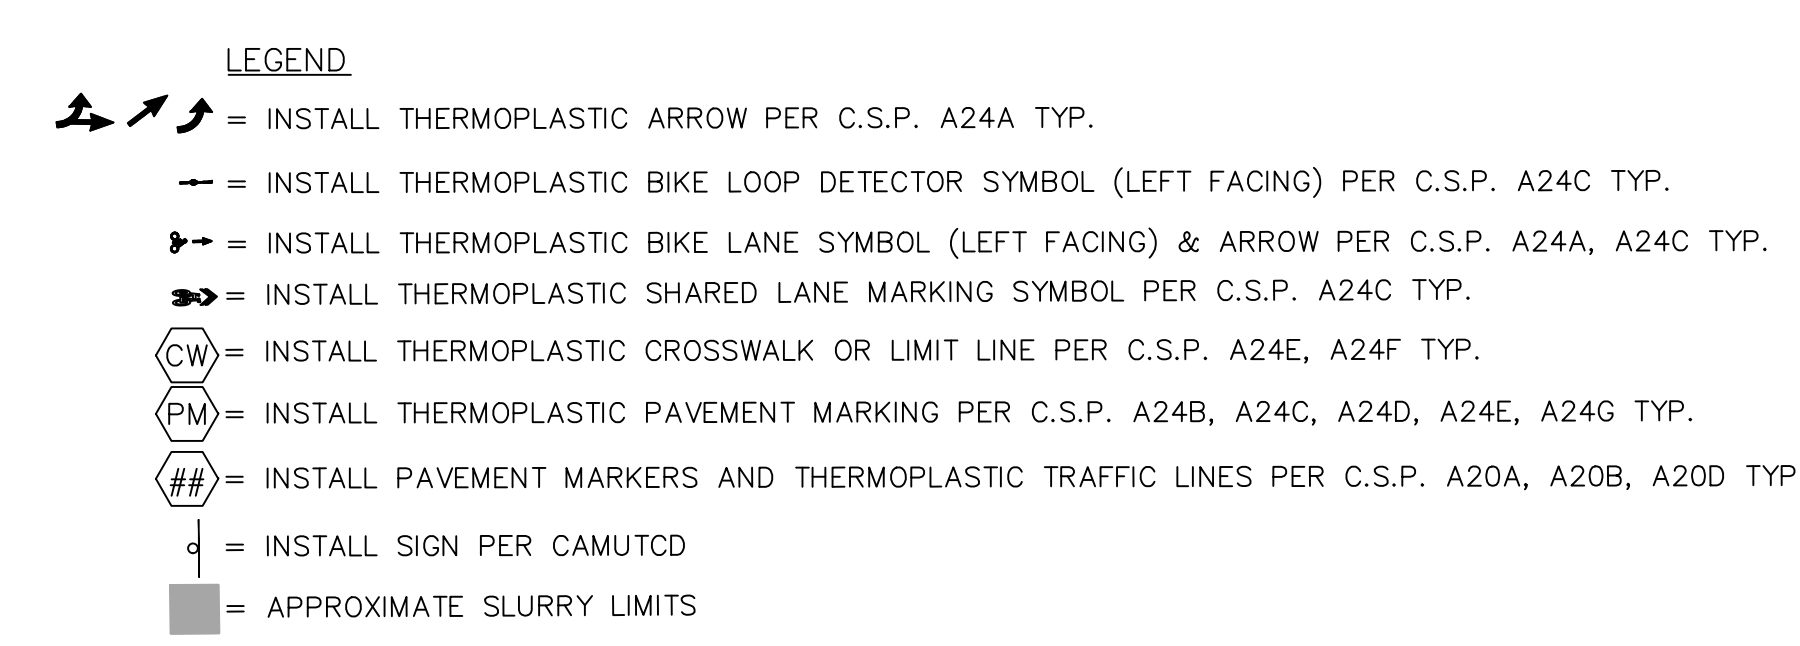[illegible]

CITY OF SANTA ROSA
2025 PAVEMENT PREVENTATIVE
MAINTENANCE
WEST STEELE LANE
(MARLOW ROAD TO GUERNEVILLE ROAD)

CHK BY:	MAV
DATE:	JUL 2025
OWN BY:	PAP
SCALE:	1"=40'
CONTRACT NO.	
C02496	
SHEET 08 OF 08	
FILE NO. 2025-0017	

C3.2